

ARCHITECT:
BERGMANN ASSOCIATES
560 5th NW
SUITE 305
GRAND RAPIDS, MI 49504

PROJECT:
ORCHARD VIEW MIDDLE SCHOOL
35 SOUTH SHERIDAN DRIVE
MUSKEGON, MICHIGAN, 49442




SHEET TITLE:
FOOD SERVICE
EQUIPMENT
FLOOR PLAN
SCALE 1/4" = 1'-0"

DATE CODE	PROJECT PHASE	BY
01/31/23 OVMSSFP	BIDS	CM

THIS DRAWING IS THE PROPERTY OF JRA FOOD SERVICE CONSULTANTS, LLC AND IS NOT TO BE REPRODUCED, OR REUSED WITHOUT WRITTEN PERMISSION COPYRIGHT 2023

SHEET NUMBER:

FSE-2

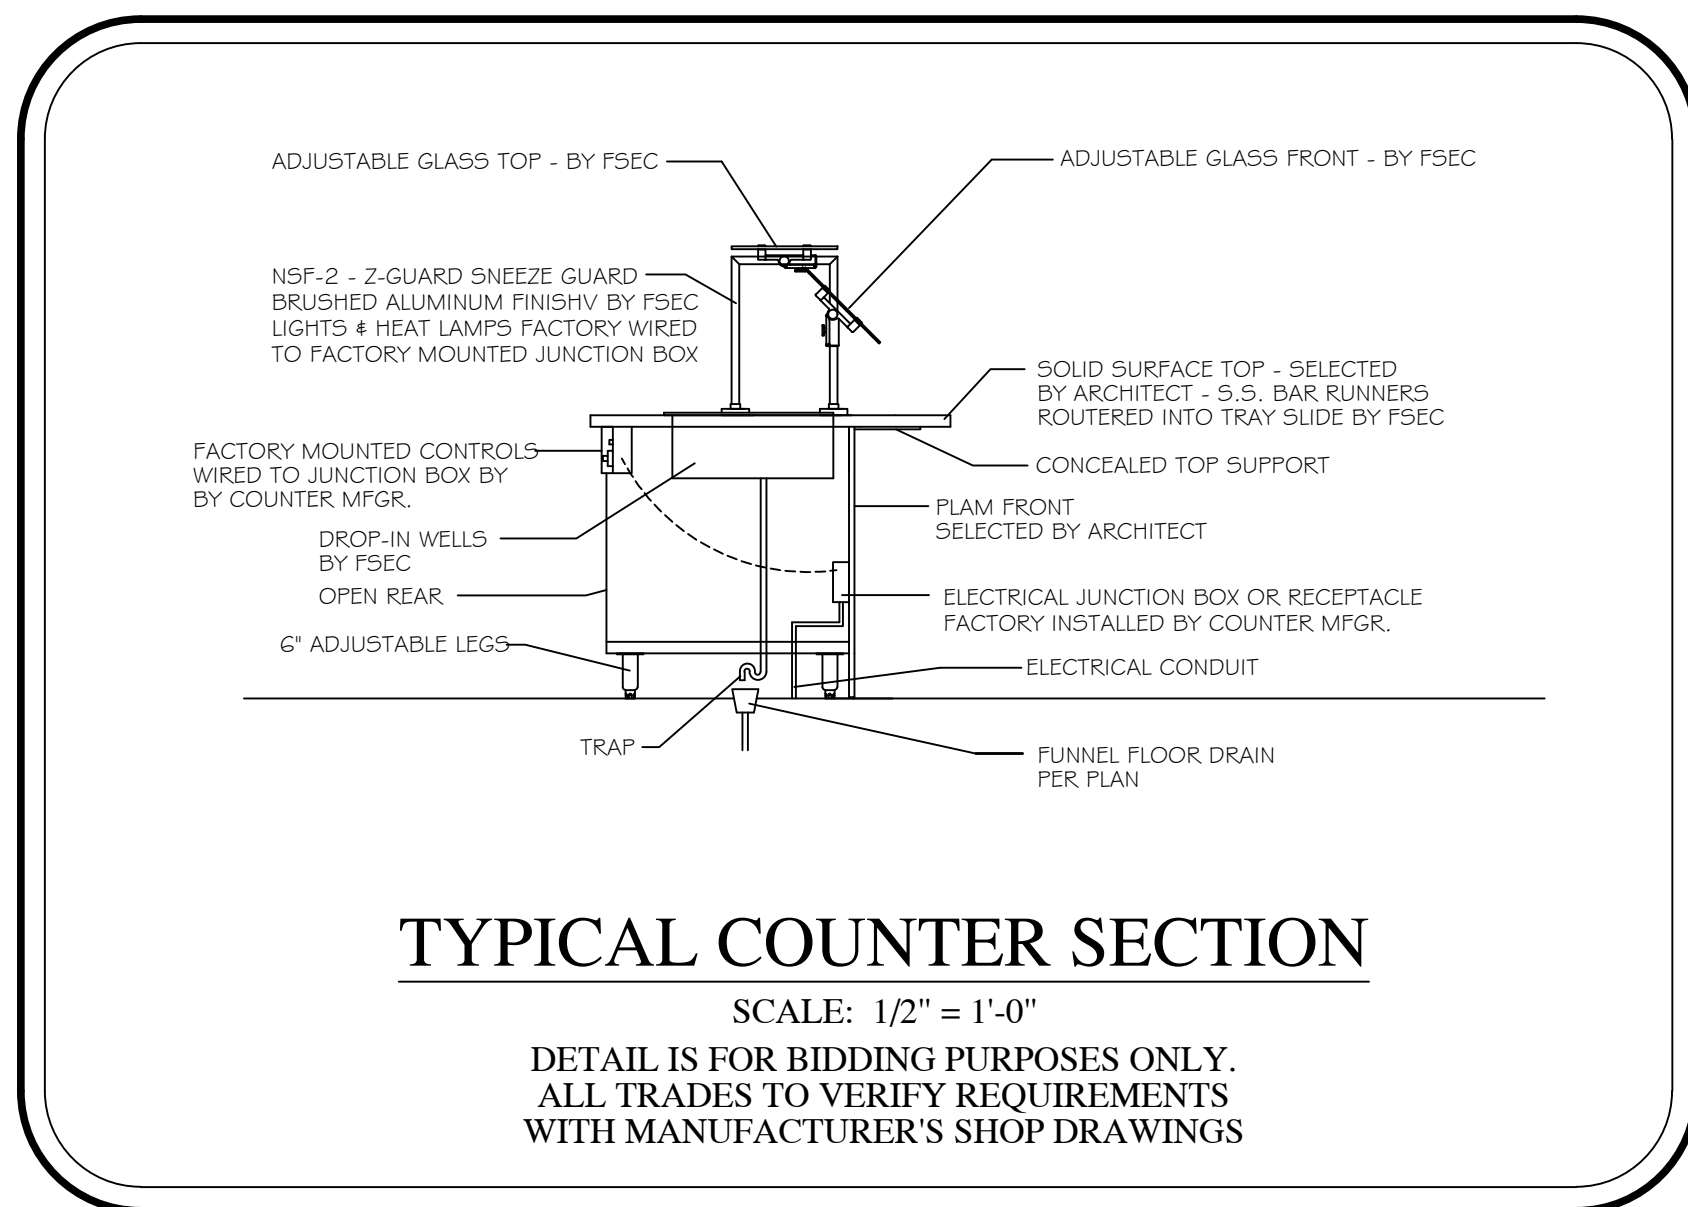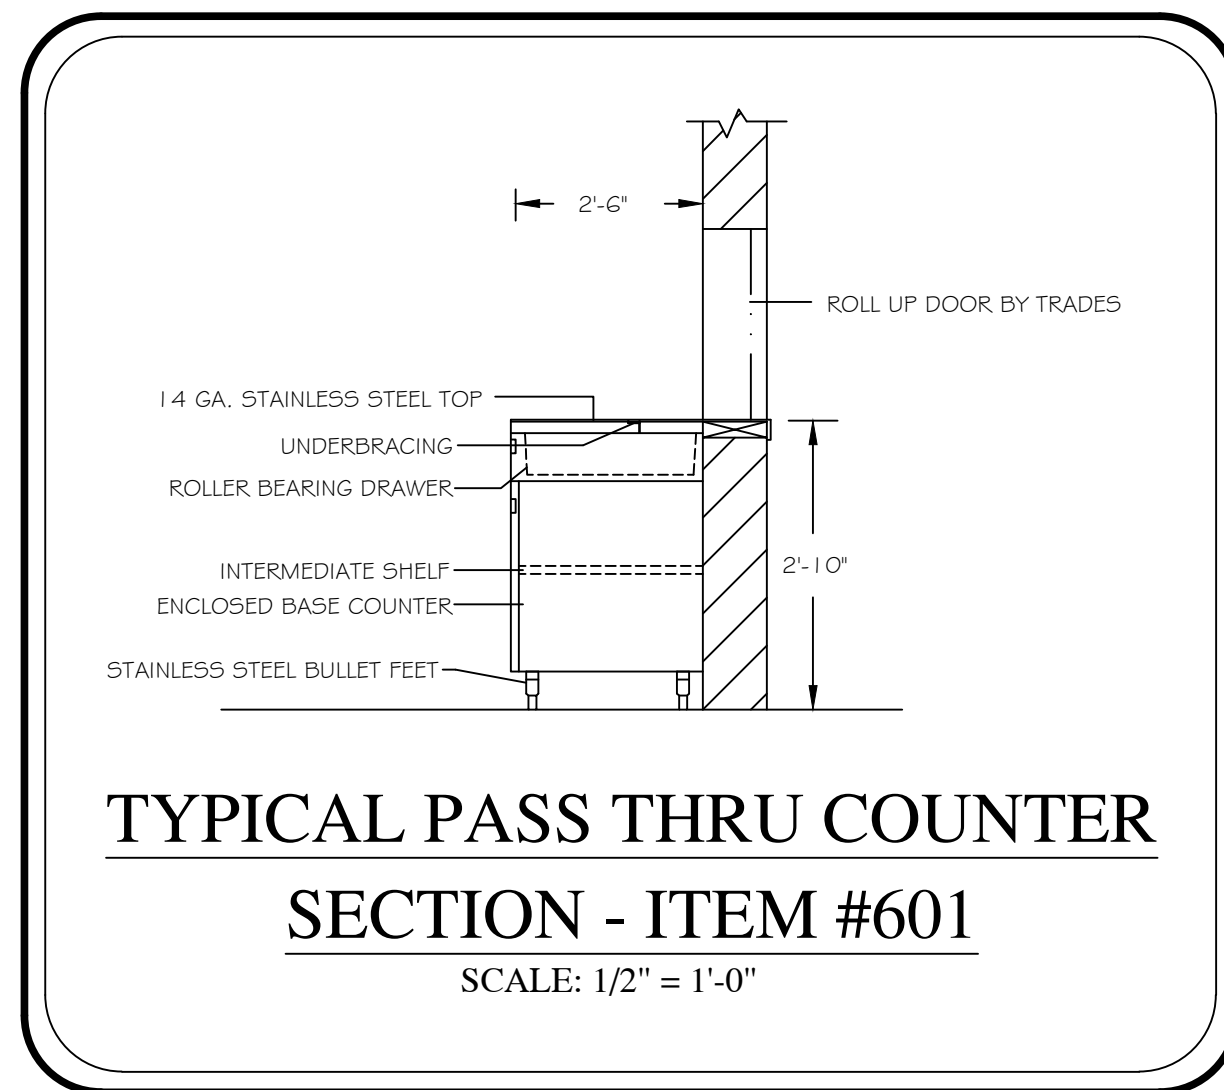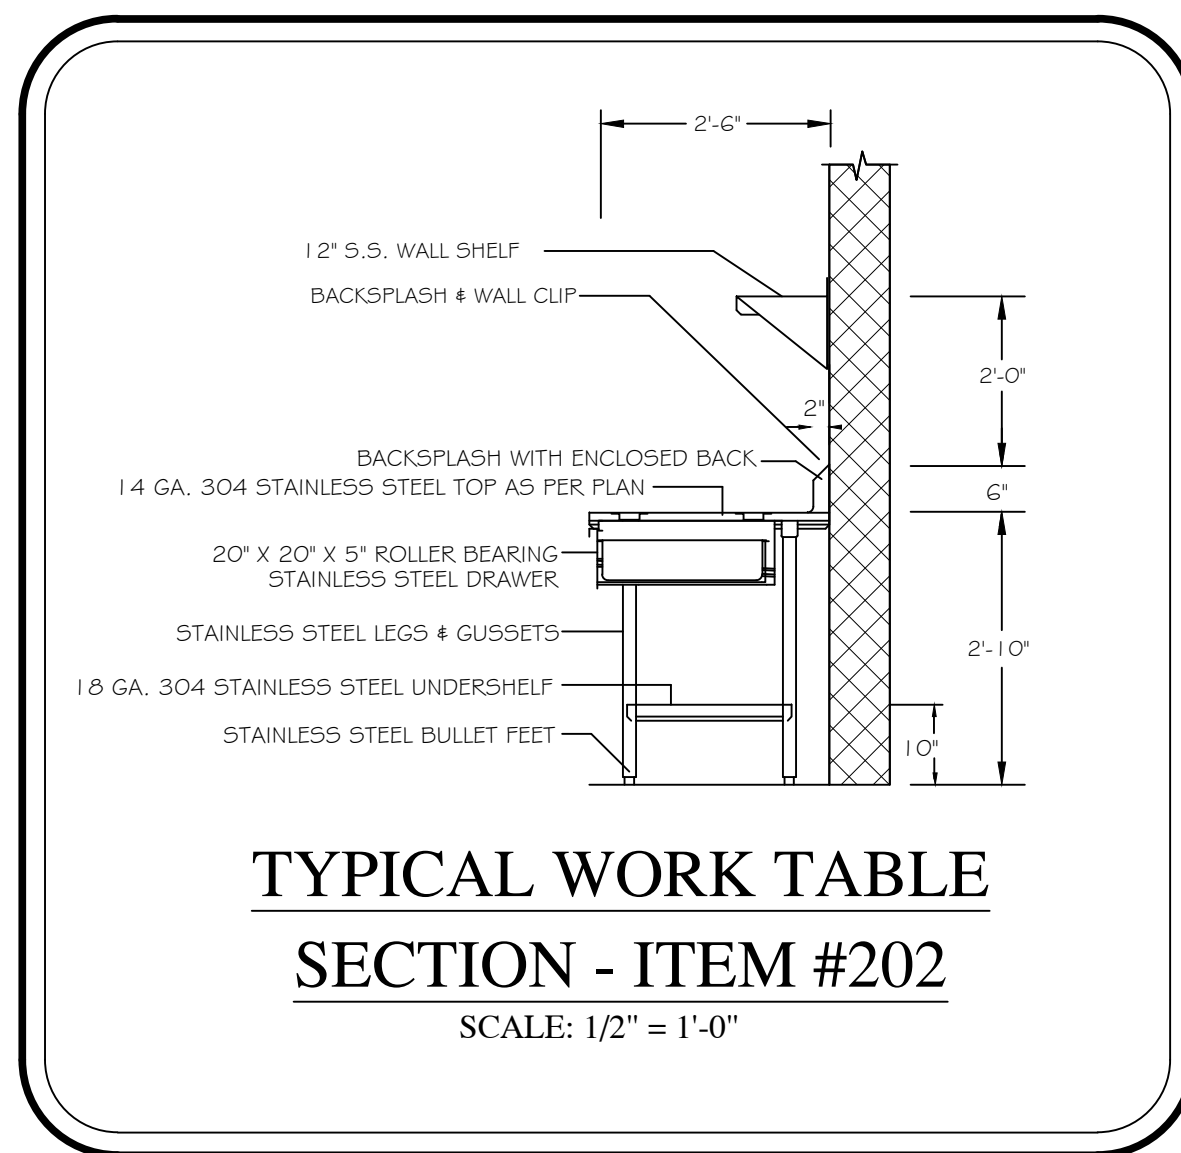

- NOTE:**
- FSEC SHALL VERIFY ROUGHIN REQUIREMENTS FOR FUTURE, PURVEYOR SUPPLIED, OWNERS RELOCATED EQUIPMENT, OWNER SUPPLIED EQUIPMENT, ETC.
 - TRADES TO REUSE EXISTING ROUGHINS WHERE APPLICABLE.
 - TRADES SHALL DISCONNECT, REMOVE, STORE & RECONNECT ANY EXISTING EQUIPMENT AS REQUIRED FOR CONSTRUCTION PURPOSES.
 - EQUIPMENT NOT BEING REUSED TO BE DISCONNECTED BY TRADES AND STORED OR DISCARDED BY THE FSEC AS DIRECTED BY OWNER.
 - EQUIPMENT DESIGNATED AS RELOCATED SHALL BE DISCONNECTED BY THE TRADES AND RELOCATED BY THE FSEC AS PER PLANS AND SPECIFICATIONS.

